


BOUNDARY 134 380

BOUNDARY 112 230m

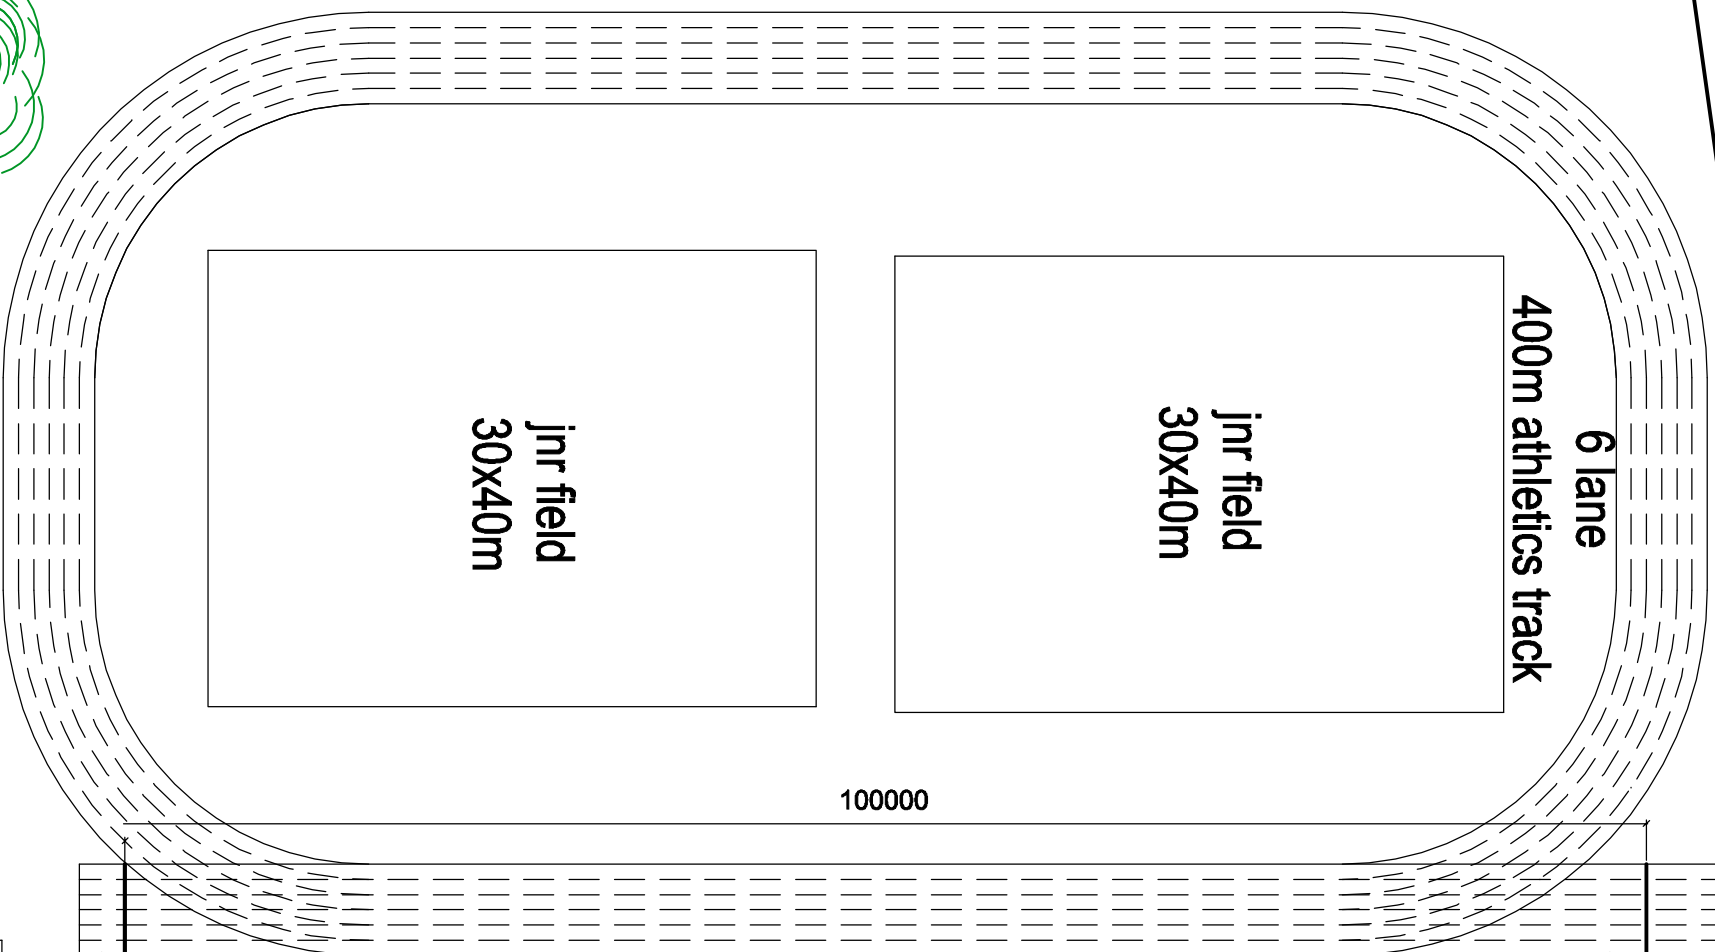


100000

38988

13988

grandstand grandstand grandstand

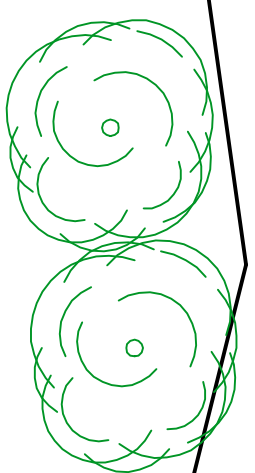

90000

BOUNDARY 65 140

UTILITY FIELD 2

UTILITY FIELD 1

100000

BOUNDARY 125 790

AVONMOUTH AVENUE

50000

48000

BOUNDARY 77 670

BOUNDARY BOUNDARY 15 910 12 730

PARKING BAYS

club house

ENTRANCE

DORCHESTER DRIVE

Client: PHOA		Project: Proposed New Sports Facility	
Address: DORCHESTER DR.		Designed by: Vani Osborne	
Eft Number: 3227		SACA's Reg. No: 1238	
		Project Number: 3850-02	
		Date: 01/10/2019	
		Scale: 1:500	
		Page 1 of 1	

